



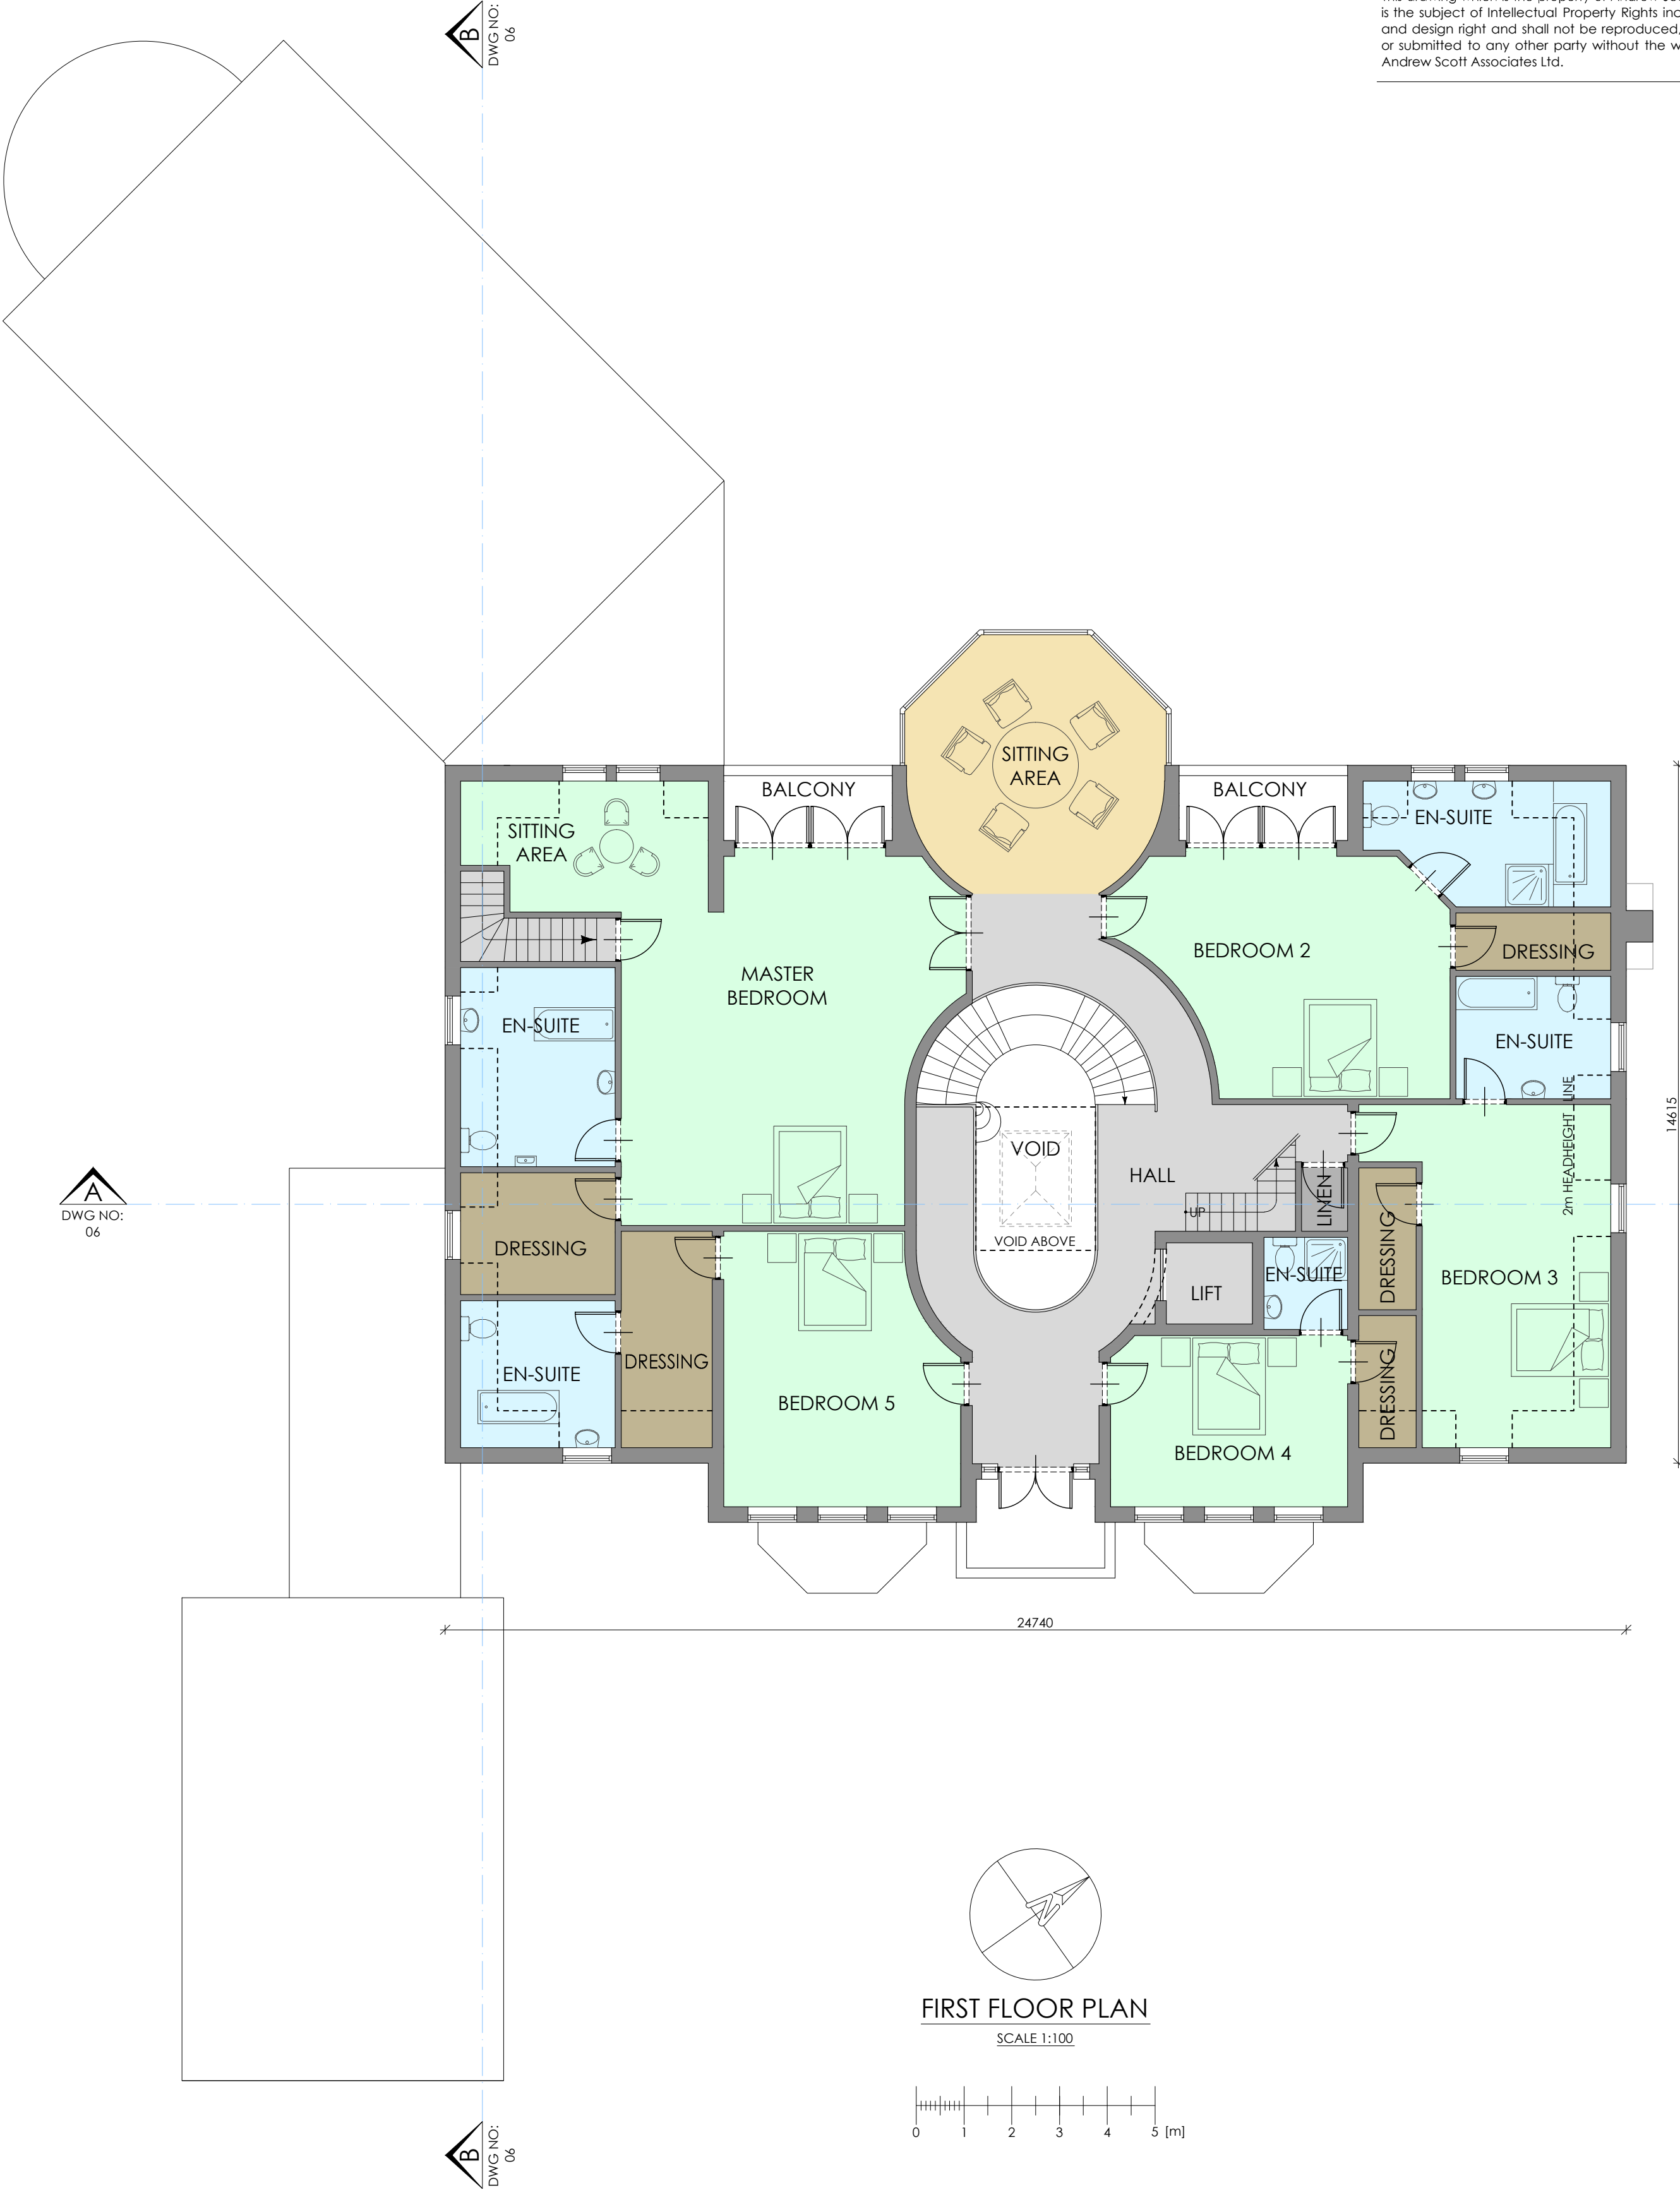

PROJECT High Gable The Pathway Radlett, Herts	
CLIENT Shandler Homes Limited	
DRAWING TITLE Proposed: FIRST FLOOR PLAN	
SCALE	1:100
SIZE	A2
REVISION	0
DATE	10.06.2009
STAGE	PLANNING
JOB NO	1269
DWG NO	1269.P.03
DRAWN	ML
CHECKED	ML

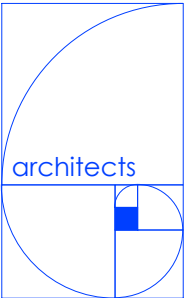

**andrew
scott
associates**

architects

1325, High Road
Whetstone
London N20 9HR

Tel: 020 83439696
Fax: 020 83439858
mail@architects-asa.co.uk