



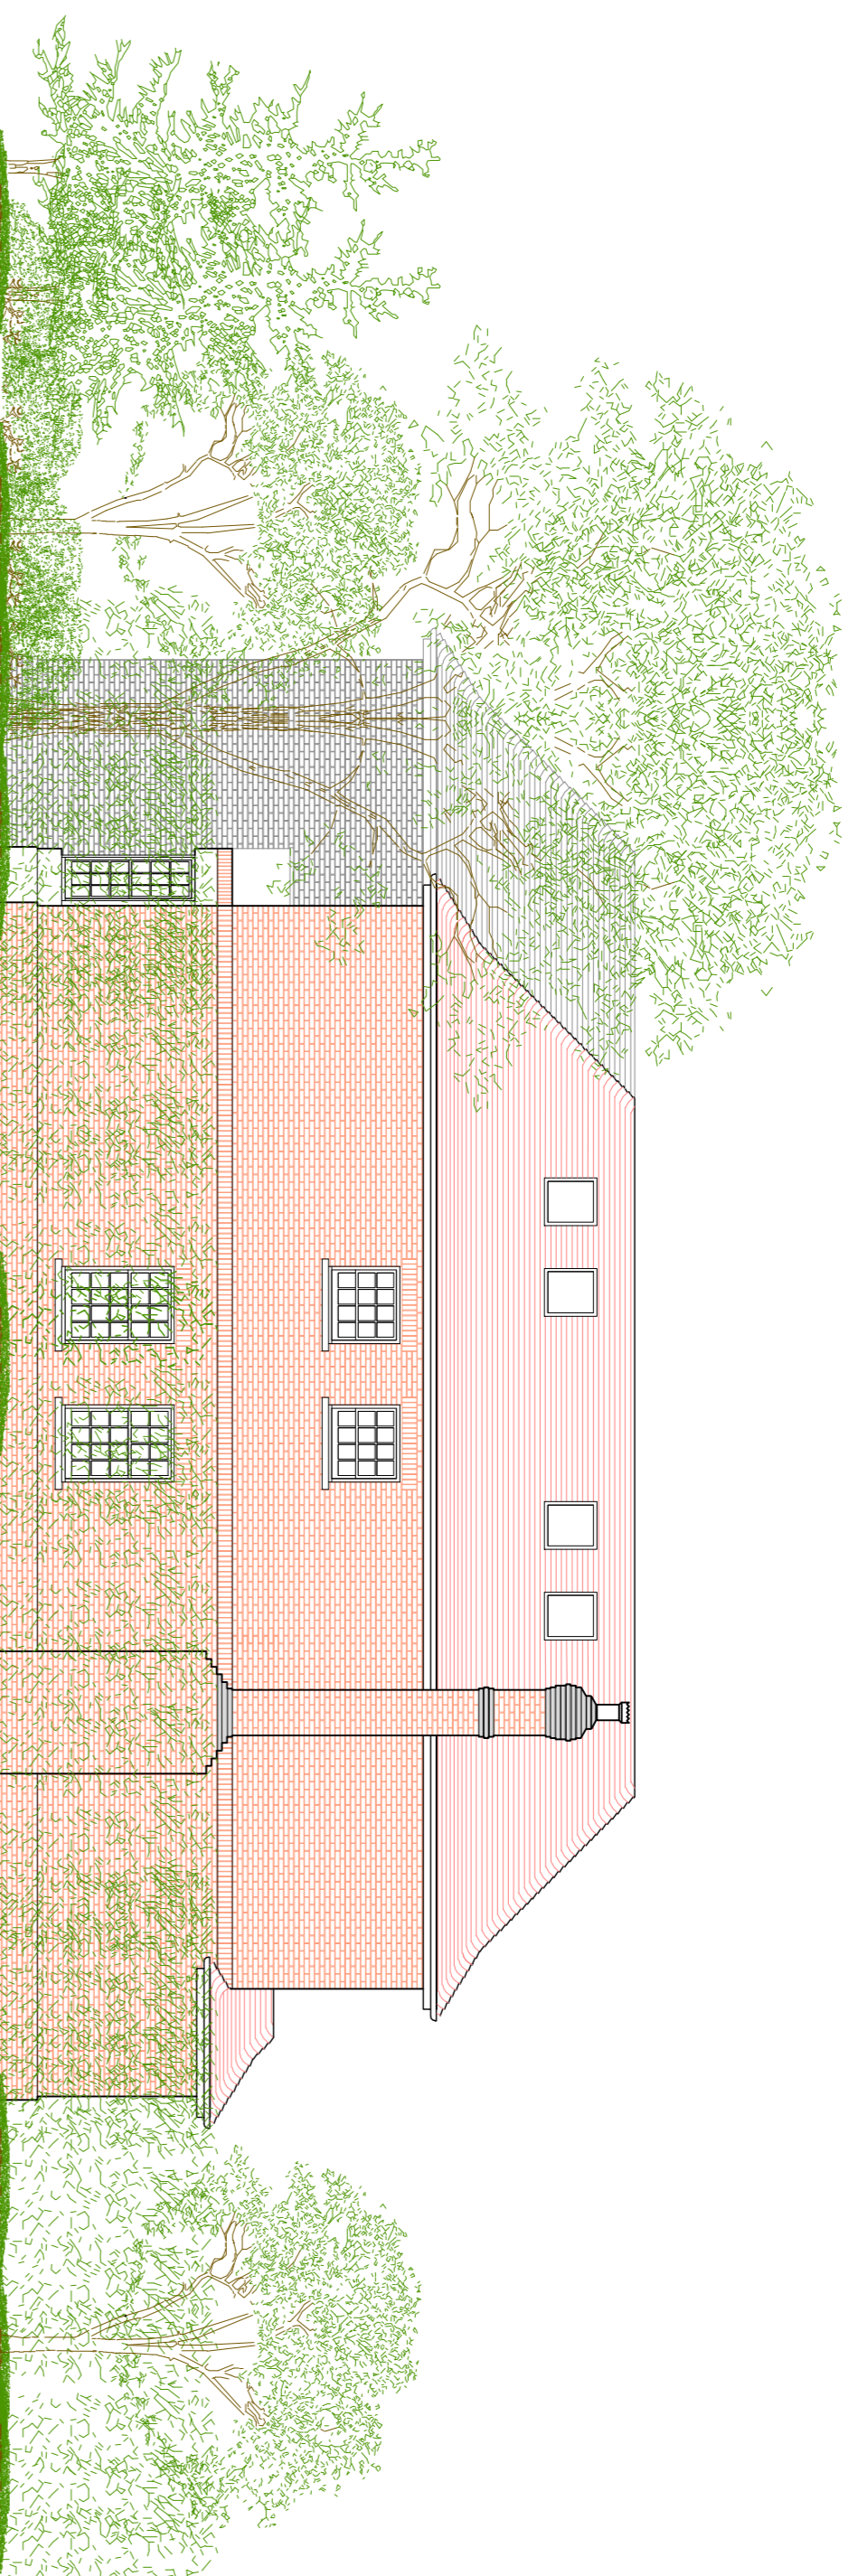



front elevation  
facing south-west

scale: 1:100

 



side elevation  
facing south-east

scale: 1:100

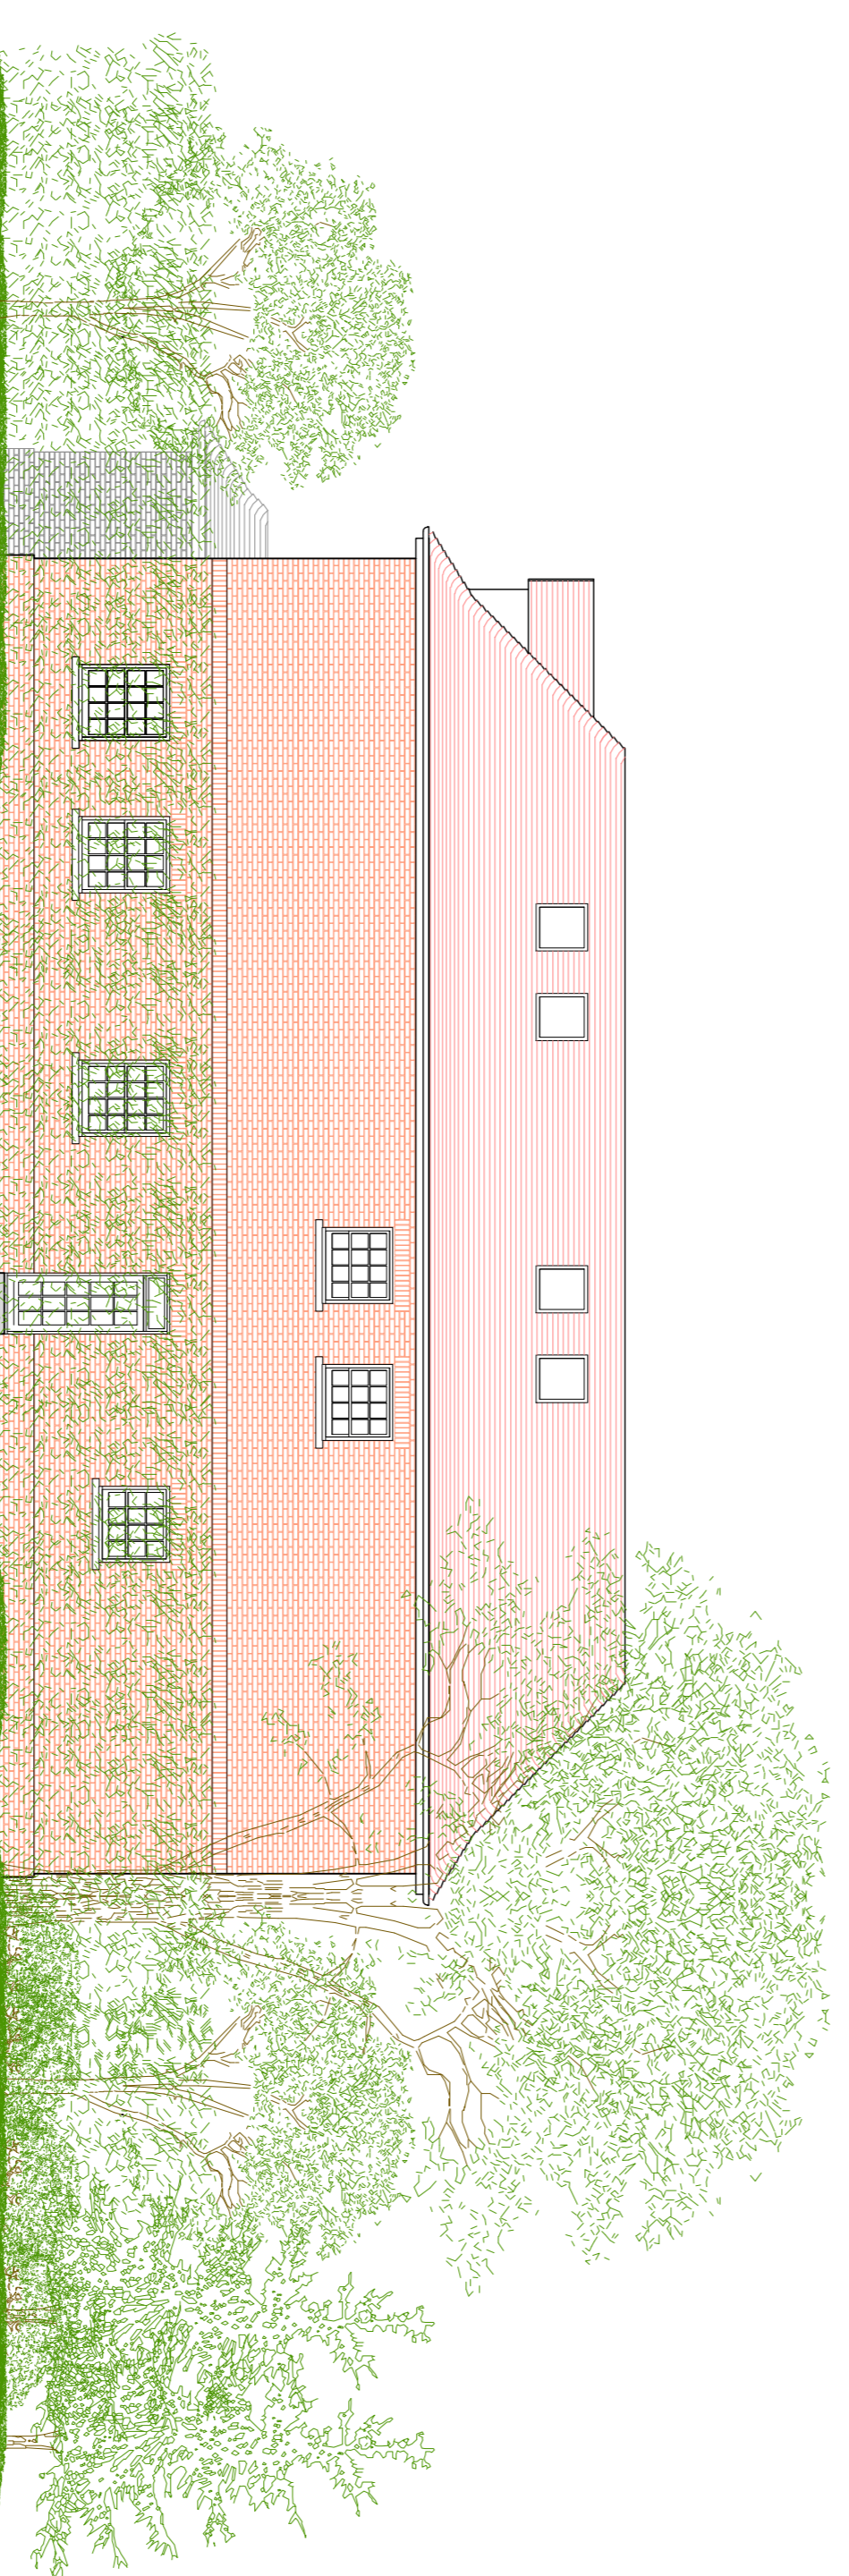 


side elevation  
facing north-west

scale: 1:100

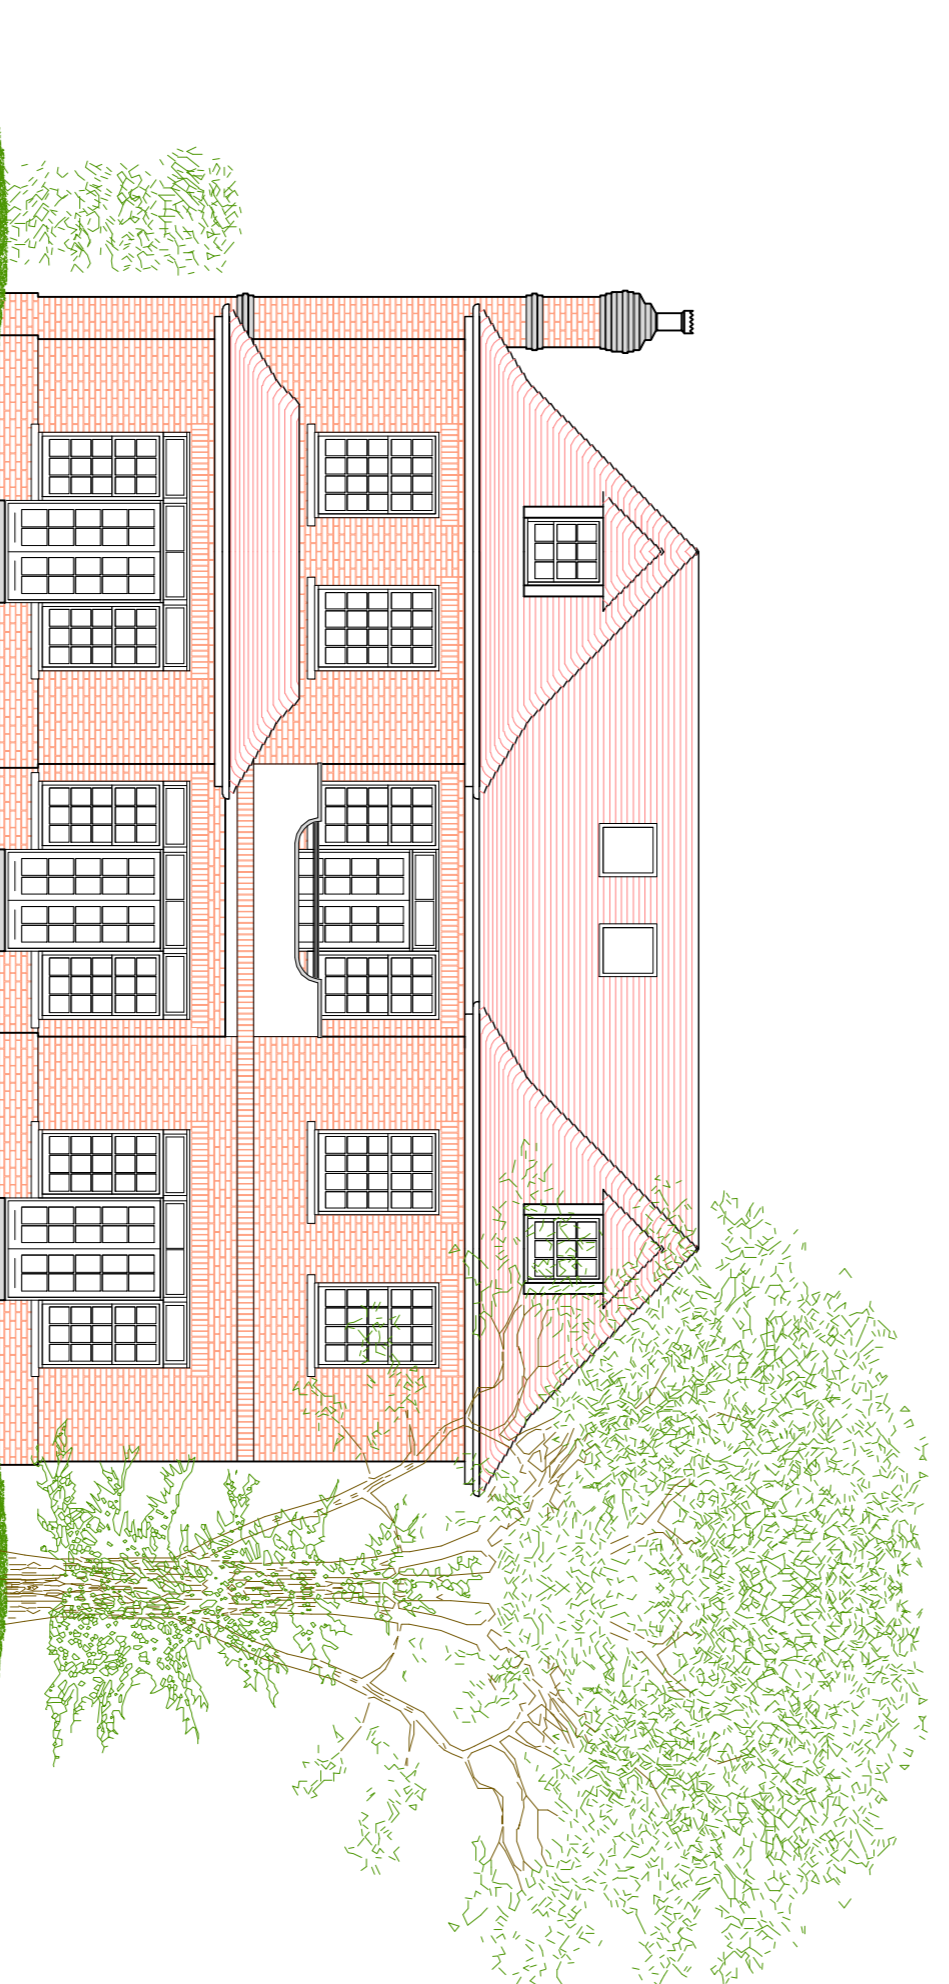 

rear elevation  
facing north-east

scale: 1:100

 

NO. DATE INFO DRAWN

REVISION

PROJECT  
High Gables  
The Pathway  
Rocwell  
Herts

CLIENT  
Shorland Homes Limited

DRAWING TITLE  
Proposed Elevations  
HOUSE B

SCALE  
1:100

SIZE  
A1

REVISION  
0

DATE  
2009/12/0


STAGE  
PLANNING

JOB NO  
1297

DWG NO  
302

DRAWN  
ML

CHECKED  
ML

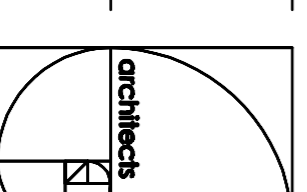

andrew  
scott  
associates

architects  
1305, High Road  
Wembley  
London W9 0JH  
Tel: 020 8349996  
Fax: 020 8349998  
info@andrew-scott.co.uk